



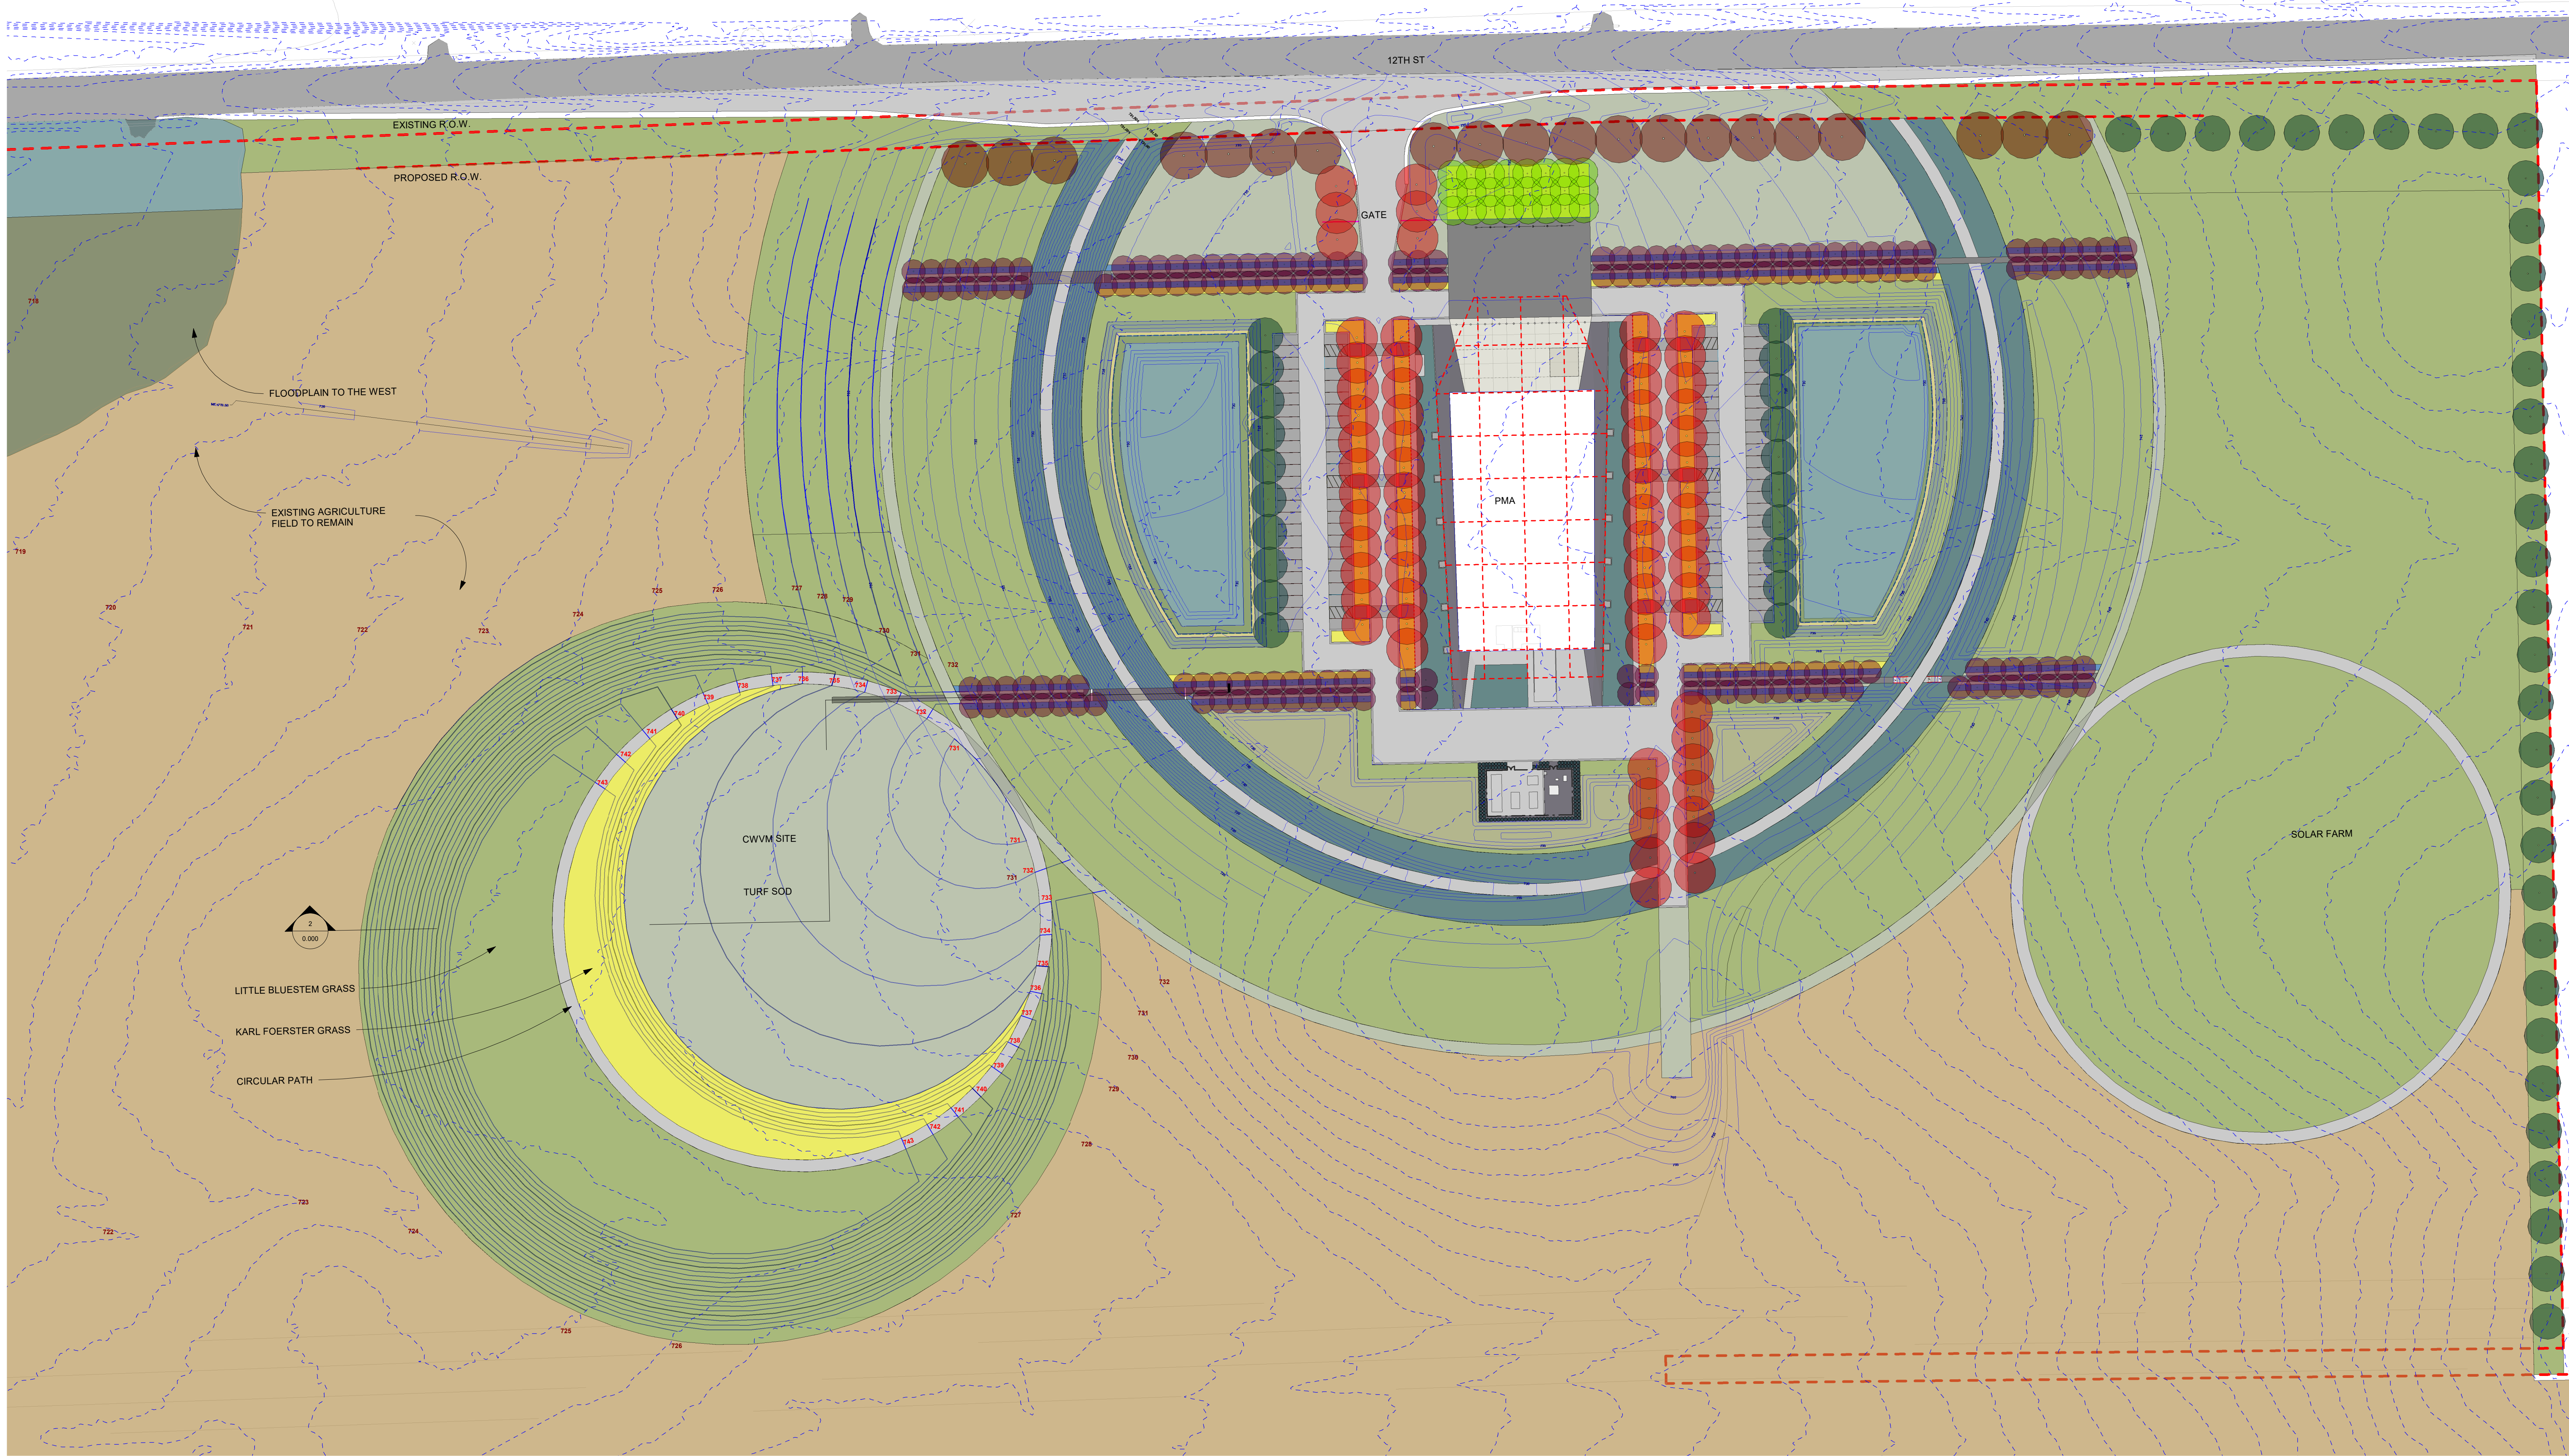

1 ILLUSTRATIVE SITE PLAN - CWVM SITE PLAN
1" = 60'-0"

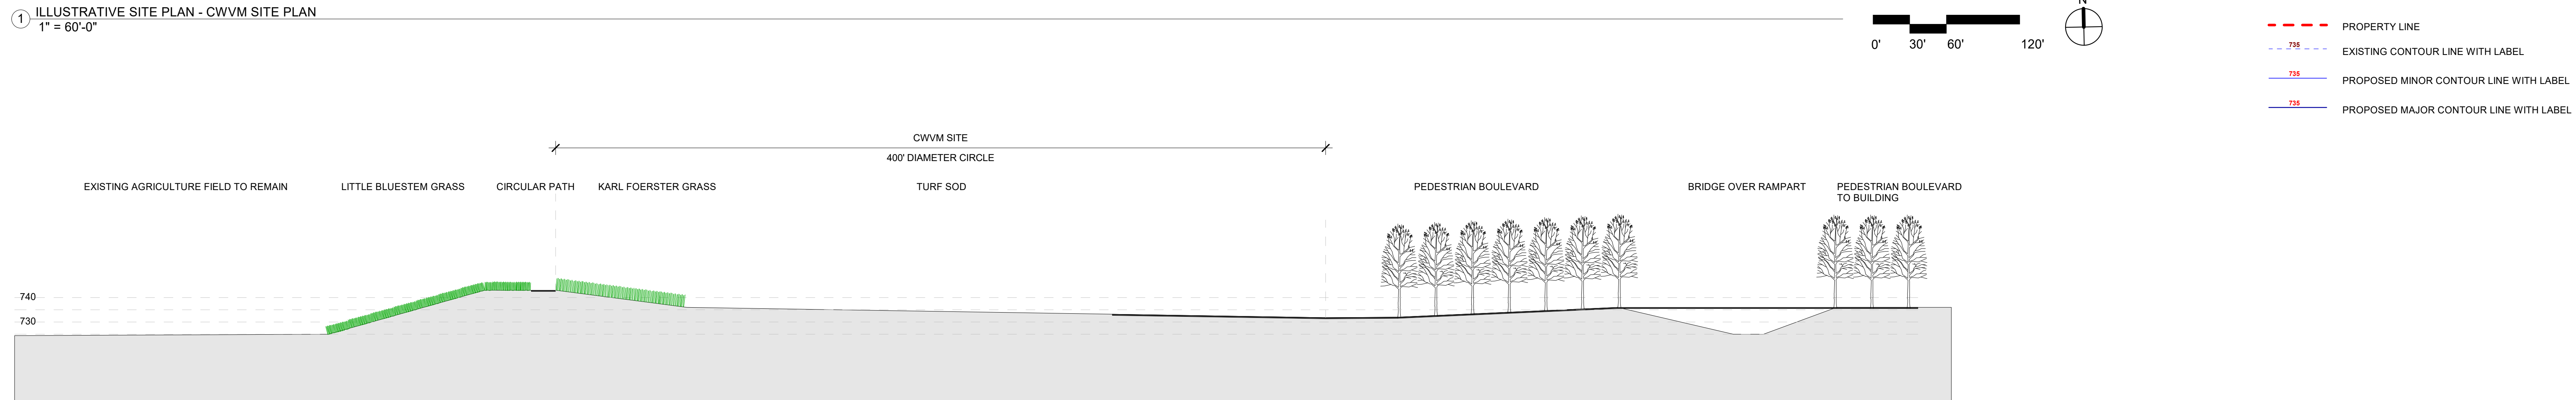

2 CWVM SECTION
1" = 30'-0"

Index	Date	Description

PRITZKER MILITARY ARCHIVES
CENTER

Client
Archives & Armory of PMML WI LLC

104 S. Michigan Ave., Suite 500, Chicago, Illinois 60603
Project Management

A/G ABRIDGED GROUP
Abridged Group, 151 Taylor Ave., Glen Ellyn, Illinois 60137

Architect
JAHN

35 E Wacker Drive, Suite 300, Chicago, Illinois 60601
Landscape Architect

O2 oslund.and.assoc.
115 N Washington Ave., Suite 200, Minneapolis, Minnesota 55401

Structural Engineer
wsp

WSP, 30 N LaSalle St., Suite 4200
Chicago, Illinois 60602

MEP Engineer
Cosentini

115 Wacker Dr., 37th Floor
Chicago, Illinois 60606

Lighting Designer
rbld

609 E Lockwood Ave., Suite 201
St. Louis, Missouri 63119

Civil Engineer
TERRA

225 W Ohio St., 4th Floor
Chicago, Illinois 60604

Energy Consultant
cycloneENERGYgroup

Acoustic Consultant
threshold

815 S Wabash Ave.
Chicago, Illinois 60605

Title:
CWVM SITE PLAN

Phase:
Date: **02/18//21** Project No.: **4933**

Size: Drawn: **HZH**

Scale: **As indicated** Checked: **Checker**

0.000

Sheet No. Index

COPYRIGHT © JAHN, LLC, 2020
ALL RIGHTS RESERVED