
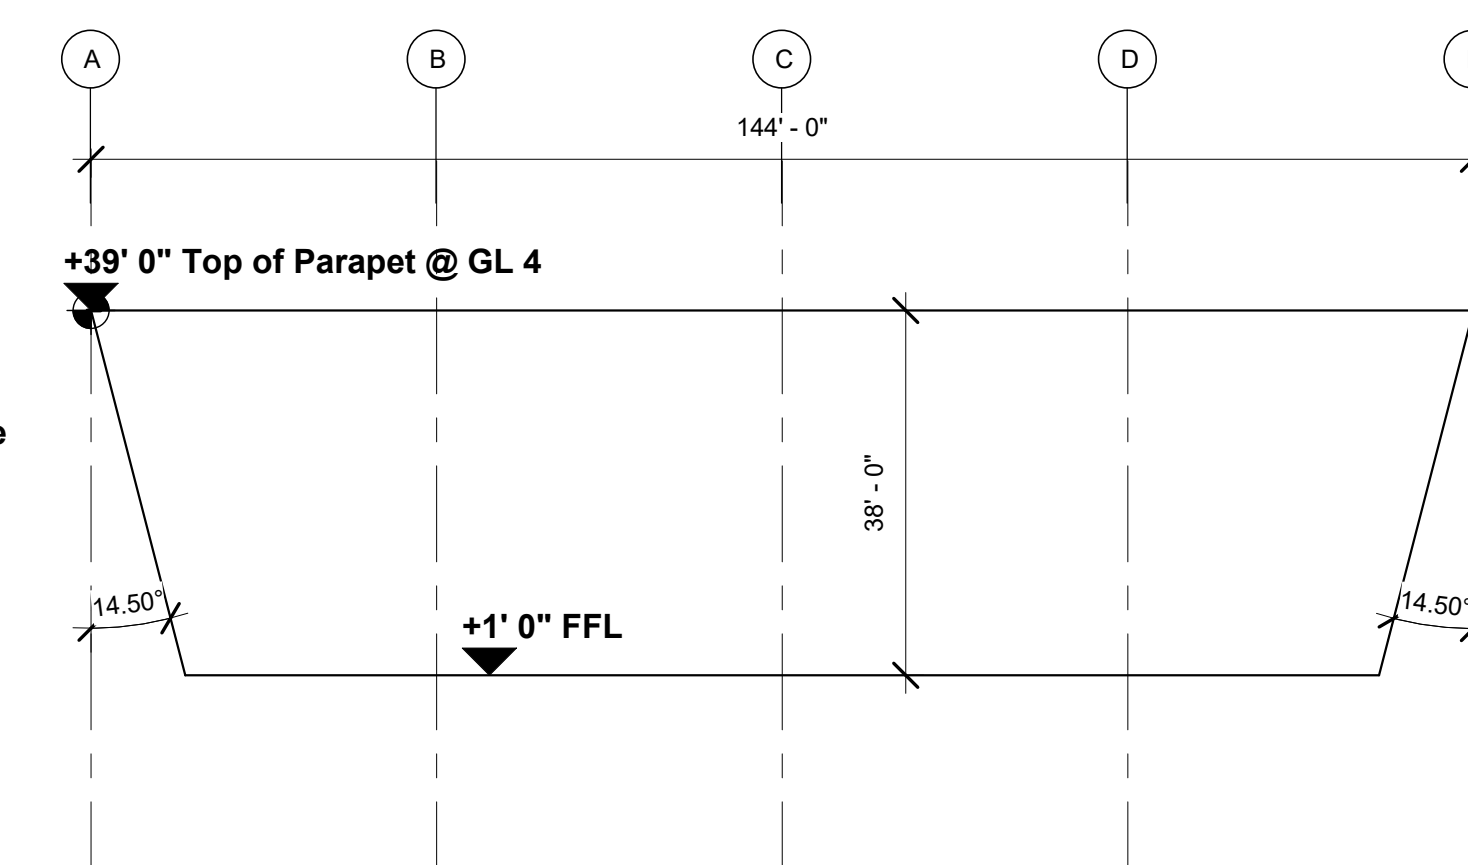


Development Order of Building Geometry:

1. Width of Envelope at GL 4 = 4 Modules = 144'
2. Height of Envelope at GL 4 = 38' above FFL
3. Inclination of Main Walls 14.5°
4. Length of Building = 324'
5. Width of Building at GL 1 = 78'

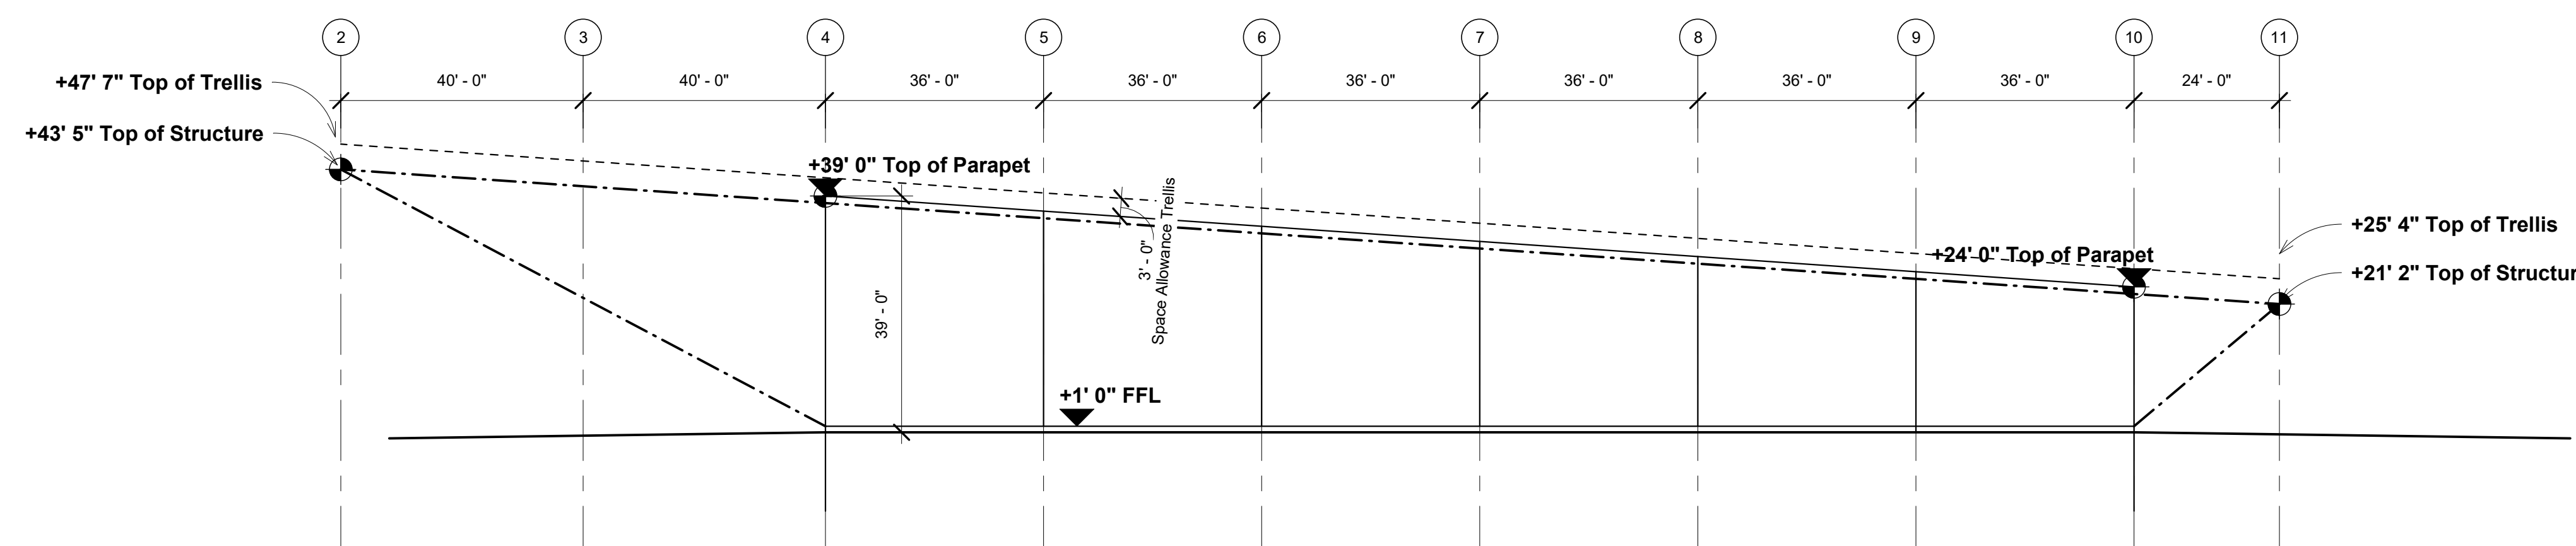

1 Geometry Plan
1" = 20'-0"

Index	Date	Description
C	05.01.2020	EROSION CONTROL AND SITE GRADING PERMIT
B	12.20.2019	100% DESIGN DEVELOPMENT
A	08.01.2019	100% SCHEMATIC DESIGN

PRITZKER MILITARY ARCHIVES

Client
TAWANI ENTERPRISES, INC.
104 S. Michigan Ave, Suite 500, Chicago, Illinois 60603
Project Management

Architect
JAHN
35 E Wacker Drive, Suite 300, Chicago, Illinois 60601
Landscape Architect

Structural Engineer
oslund.and.assoc.
115 N Washington Ave, Suite 200, Minneapolis, Minnesota 55401

MEP Engineer
WSP
WSP, 30 N LaSalle St, Suite 4200
Chicago, Illinois 60602

Civil Engineer
TERRA ENGINEERING LTD.
225 W Ohio St, 4th Floor
Chicago, Illinois 60604

Lighting Designer
Cosentini
115 Wacker Dr, 37th Floor
Chicago, Illinois 60606

Acoustic Consultant
threshold
141 W Jackson Blvd, Suite 2080
Chicago, Illinois 60604

Energy Consultant
cycloneENERGYgroup
815 S Wabash Ave
Chicago, Illinois 60605

MEP Engineer
rblid
609 E Lockwood Ave, Suite 201
St. Louis, Missouri 63119

Acoustic Consultant
threshold
141 W Jackson Blvd, Suite 2080
Chicago, Illinois 60604

Geometry Plan

Phase: CONSTRUCTION DOCUMENTS

Date: 08/01/2019 Project No.: 4933

Scale: ARCH E+ 42"x30" Drawn: TD

Scale: 1" = 20'-0" Checked: PC

D.A1.015 C

Sheet No. Index

COPYRIGHT © JAHN, LLC, 2019
ALL RIGHTS RESERVED